
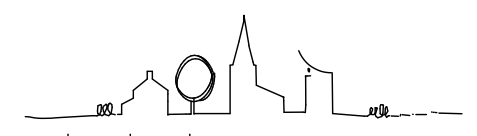


© This Drawing is the copyright of benjamin + beauchamp architects ltd.
 All dimensions to be checked on site by contractor and not scaled from this drawing.
 benjamin + beauchamp architects ltd accept no liability for any expense, loss or damage of whatsoever nature and however arising from any variation made to this drawing; or in the execution of the work to which it relates, which has not been referred to them and their approval obtained.
 P:\Lydiard Millicent - All Saints - 0771\Drawings, Photos & Graphics\B2 Drawings\Drawing Board\0771.P.006 Proposed Seating option C.dwg

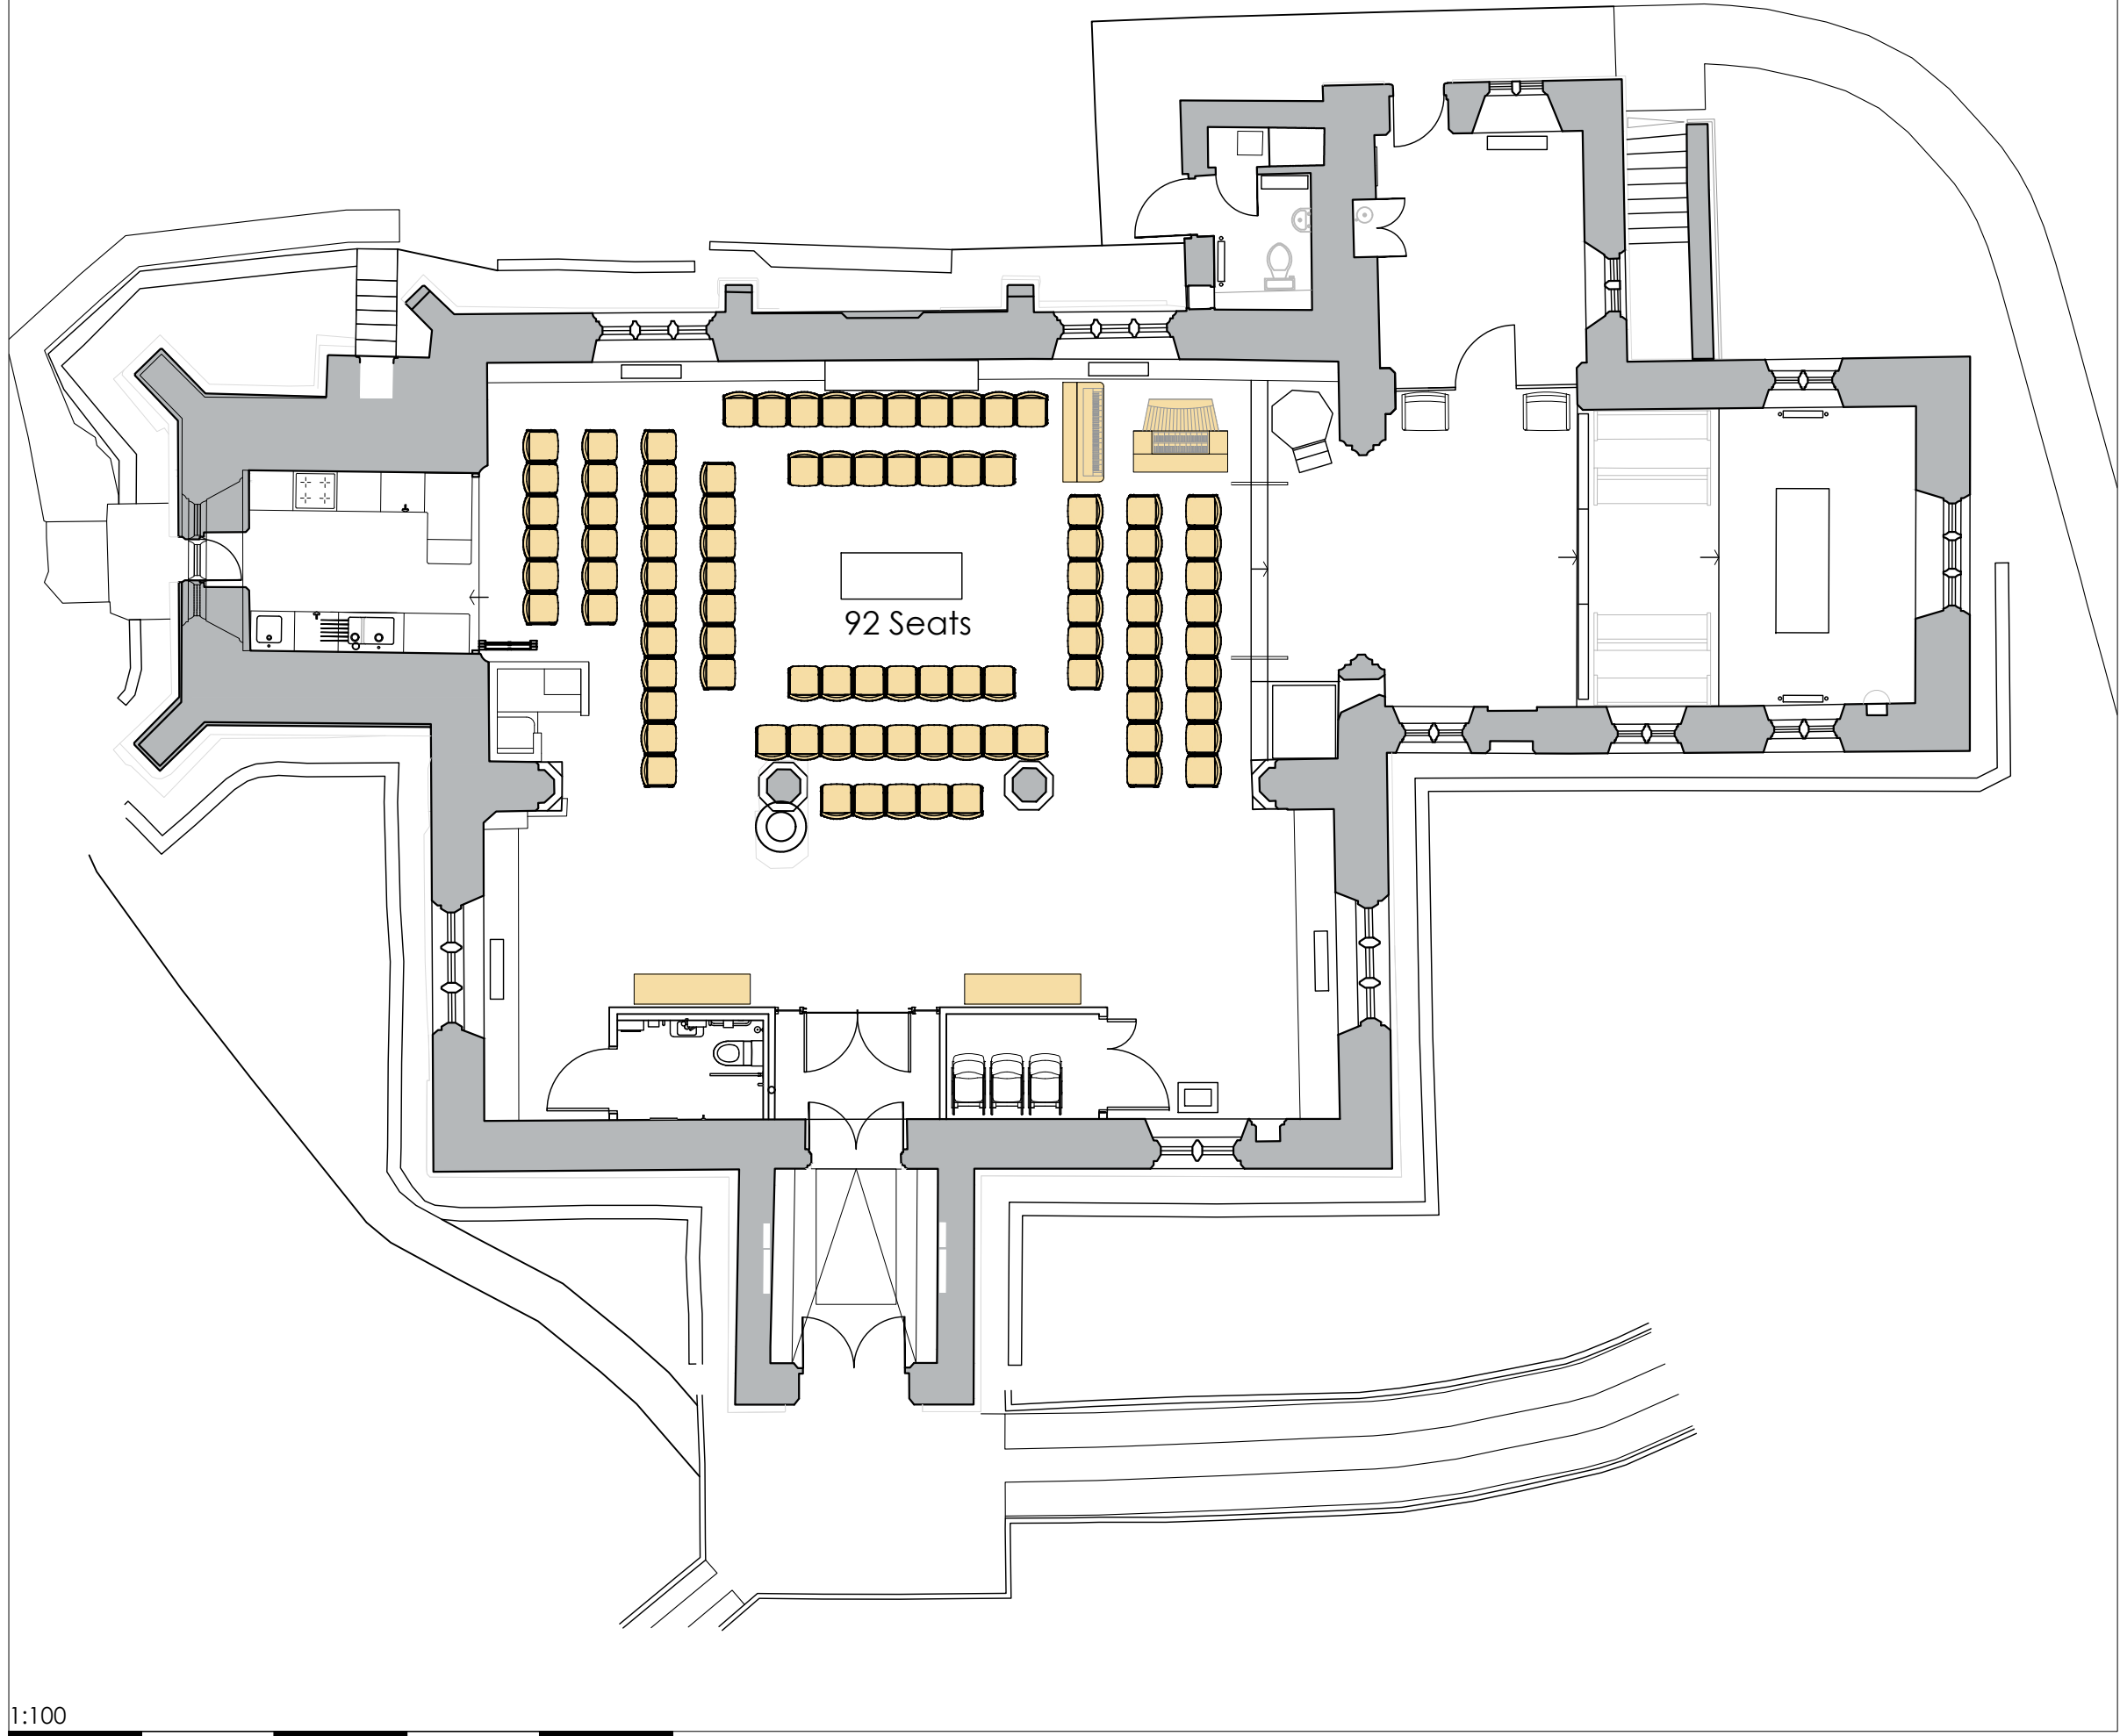

Revision	Date	Initials	Notes
Project			

LYDIARD MILLICENT
All Saints

Proposed Seating
Option C

FACULTY

benjamin + beauchamp
architecture design conservation
 the borough studios, the borough,
 wedmore, somerset BS28 4EB
 T 01934 713313 F 01934 713314

Drawn By	Date	Scale
rt	10/08/22	1:100

Drawing No. **0771.P.006** -

1:100
 metres 2 4 6 8 10