



© This Drawing is the copyright of benjamin + beauchamp architects ltd.
 All dimensions to be checked on site by contractor and not scaled from this drawing.
 benjamin + beauchamp architects ltd accept no liability for any expense, loss or damage of whatsoever nature and however arising from any variation made to this drawing, or in the execution of the work to which it relates, which has not been referred to them and their approval obtained.
 P:\Lydiard Millicent - All Saints - 0771\Drawings, Photos & Graphics\B2 Drawings\Drawing Board\0771.P.007 Proposed Seating option D.dwg

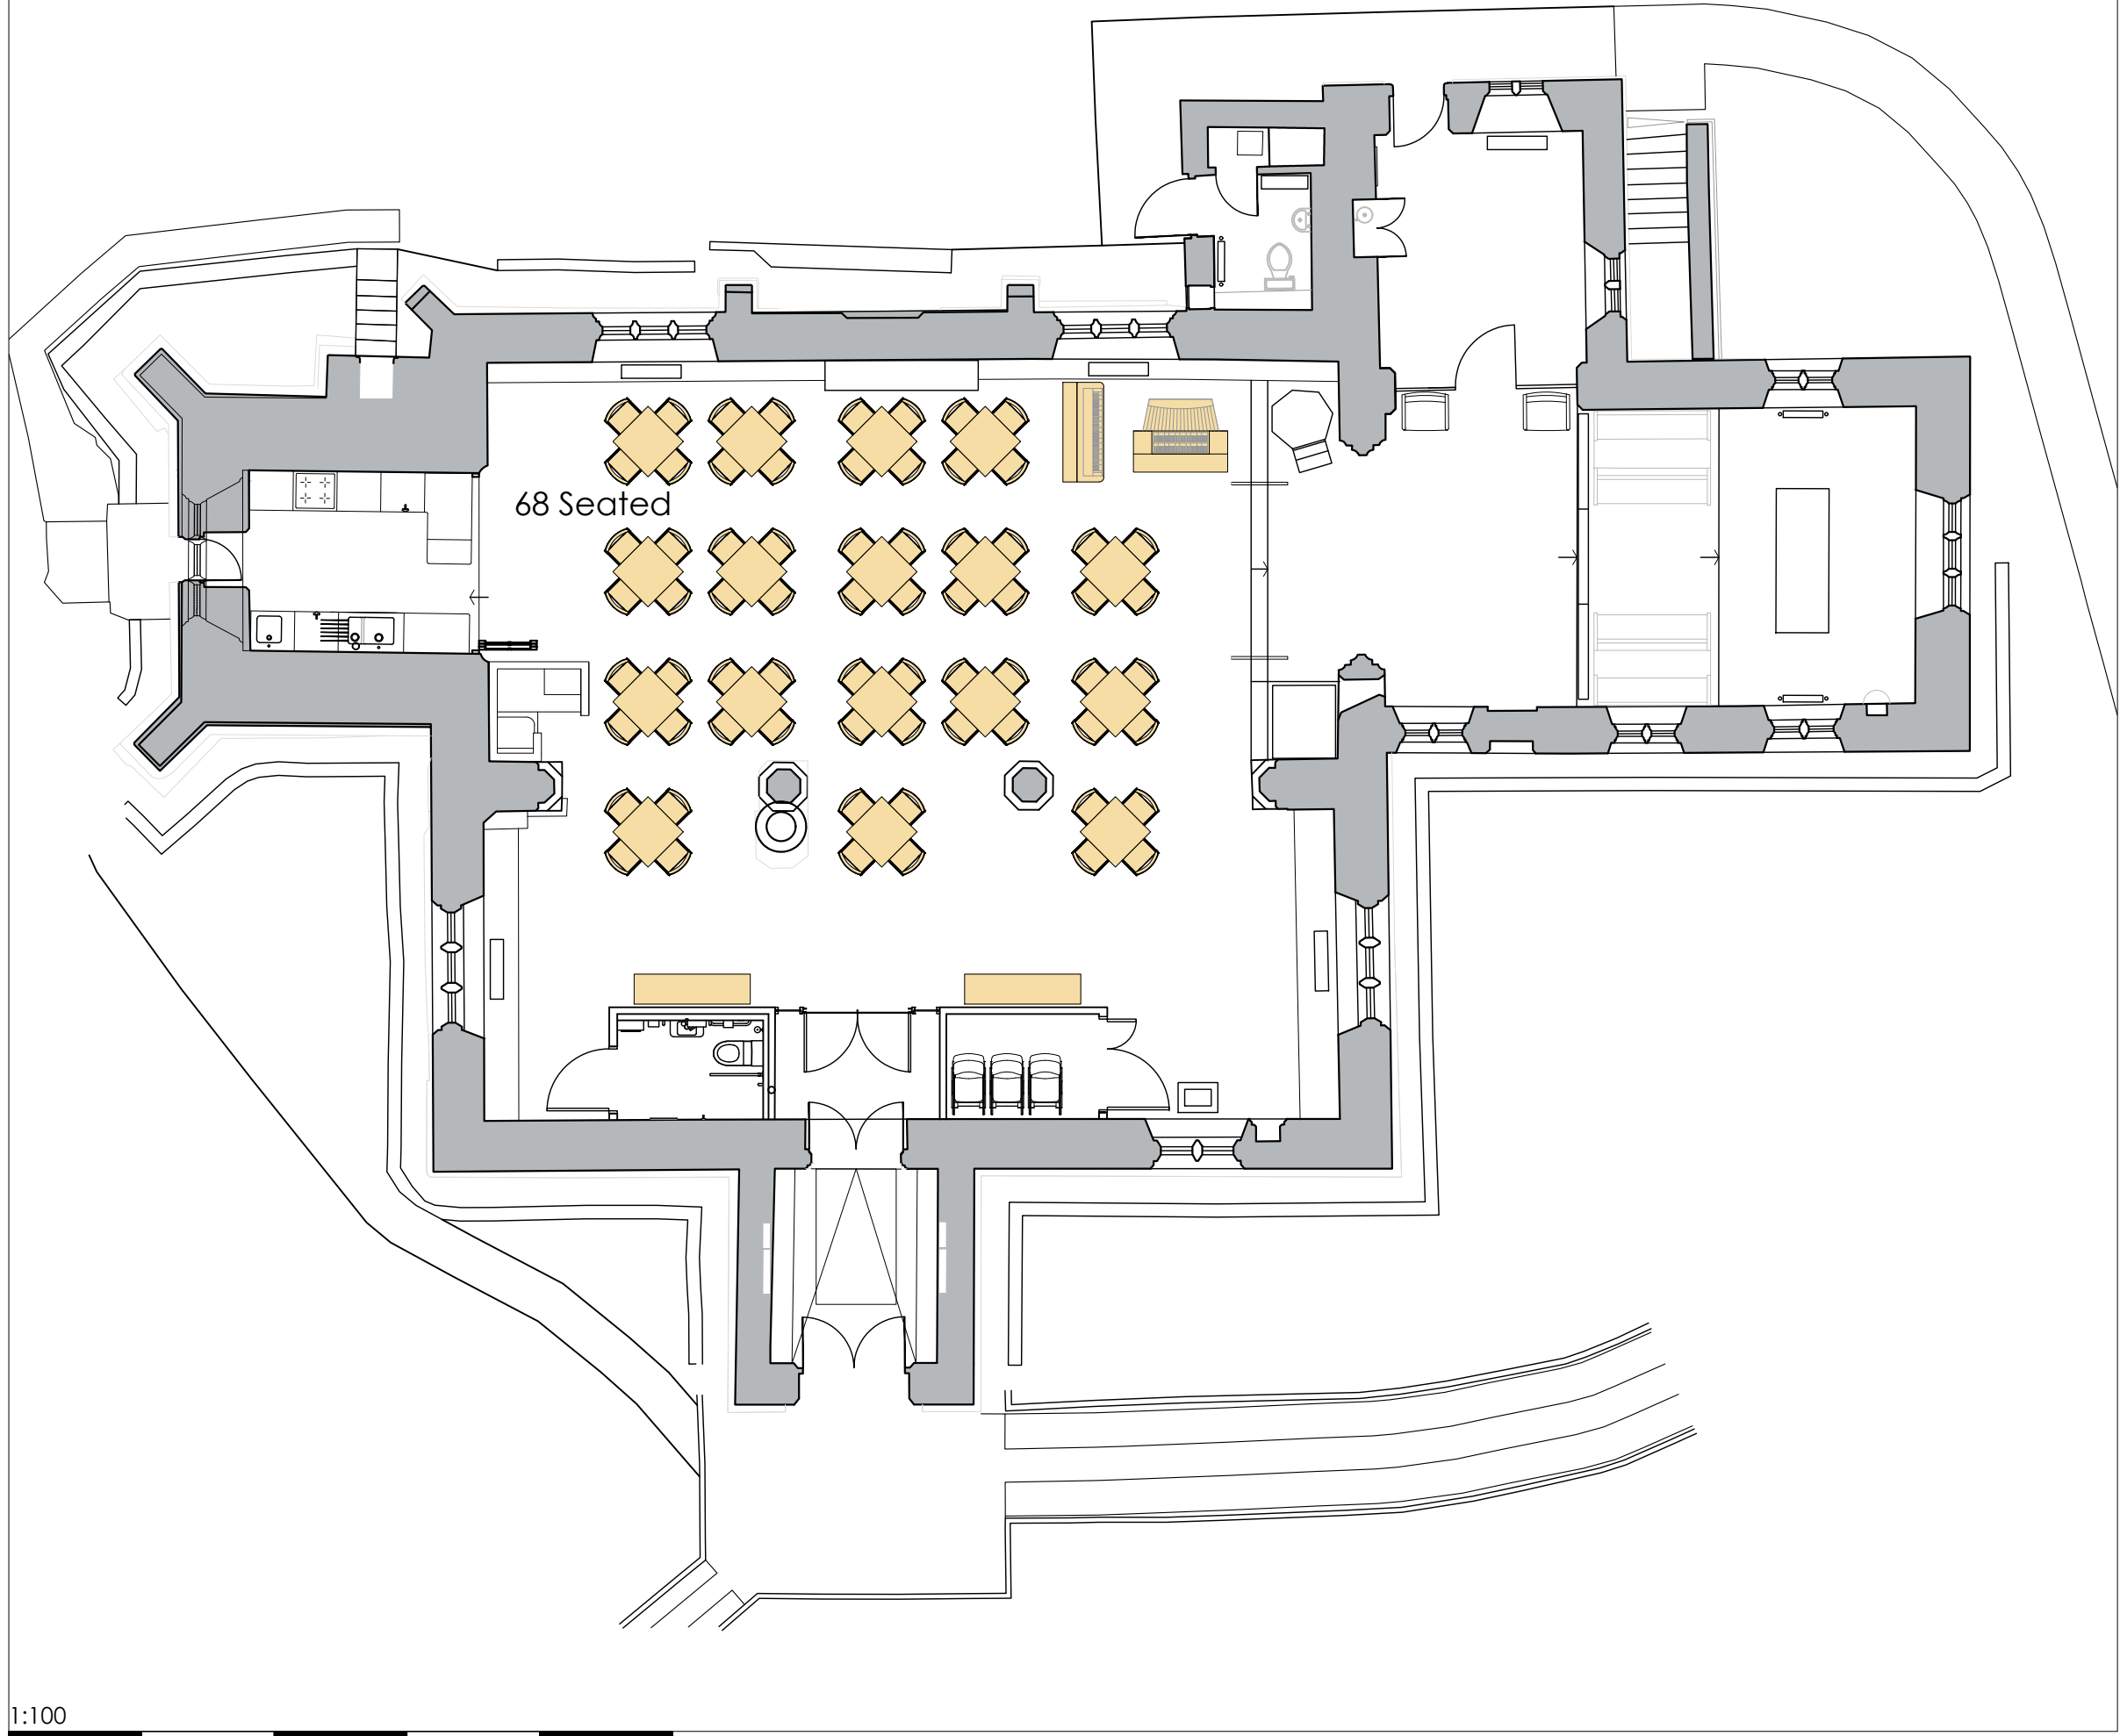

68 Seated

1:100
 metres 2 4 6 8 10

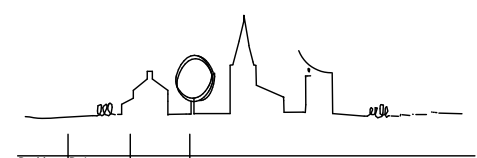

Revision	Date	Initials	Notes
Project			

LYDIARD MILLICENT
 All Saints

Proposed Seating
 Option D

FACULTY

0² benjamin + beauchamp
 architecture design conservation
 the borough studios, the borough,
 wedmore, somerset BS28 4EB
 T 01934 713313 F 01934 713314

Drawn By	Date	Scale
rt	10/08/22	1:100

Drawing No. 0771.P.007 -