



Section through Nave Cupboard Unit with Fan 1:5

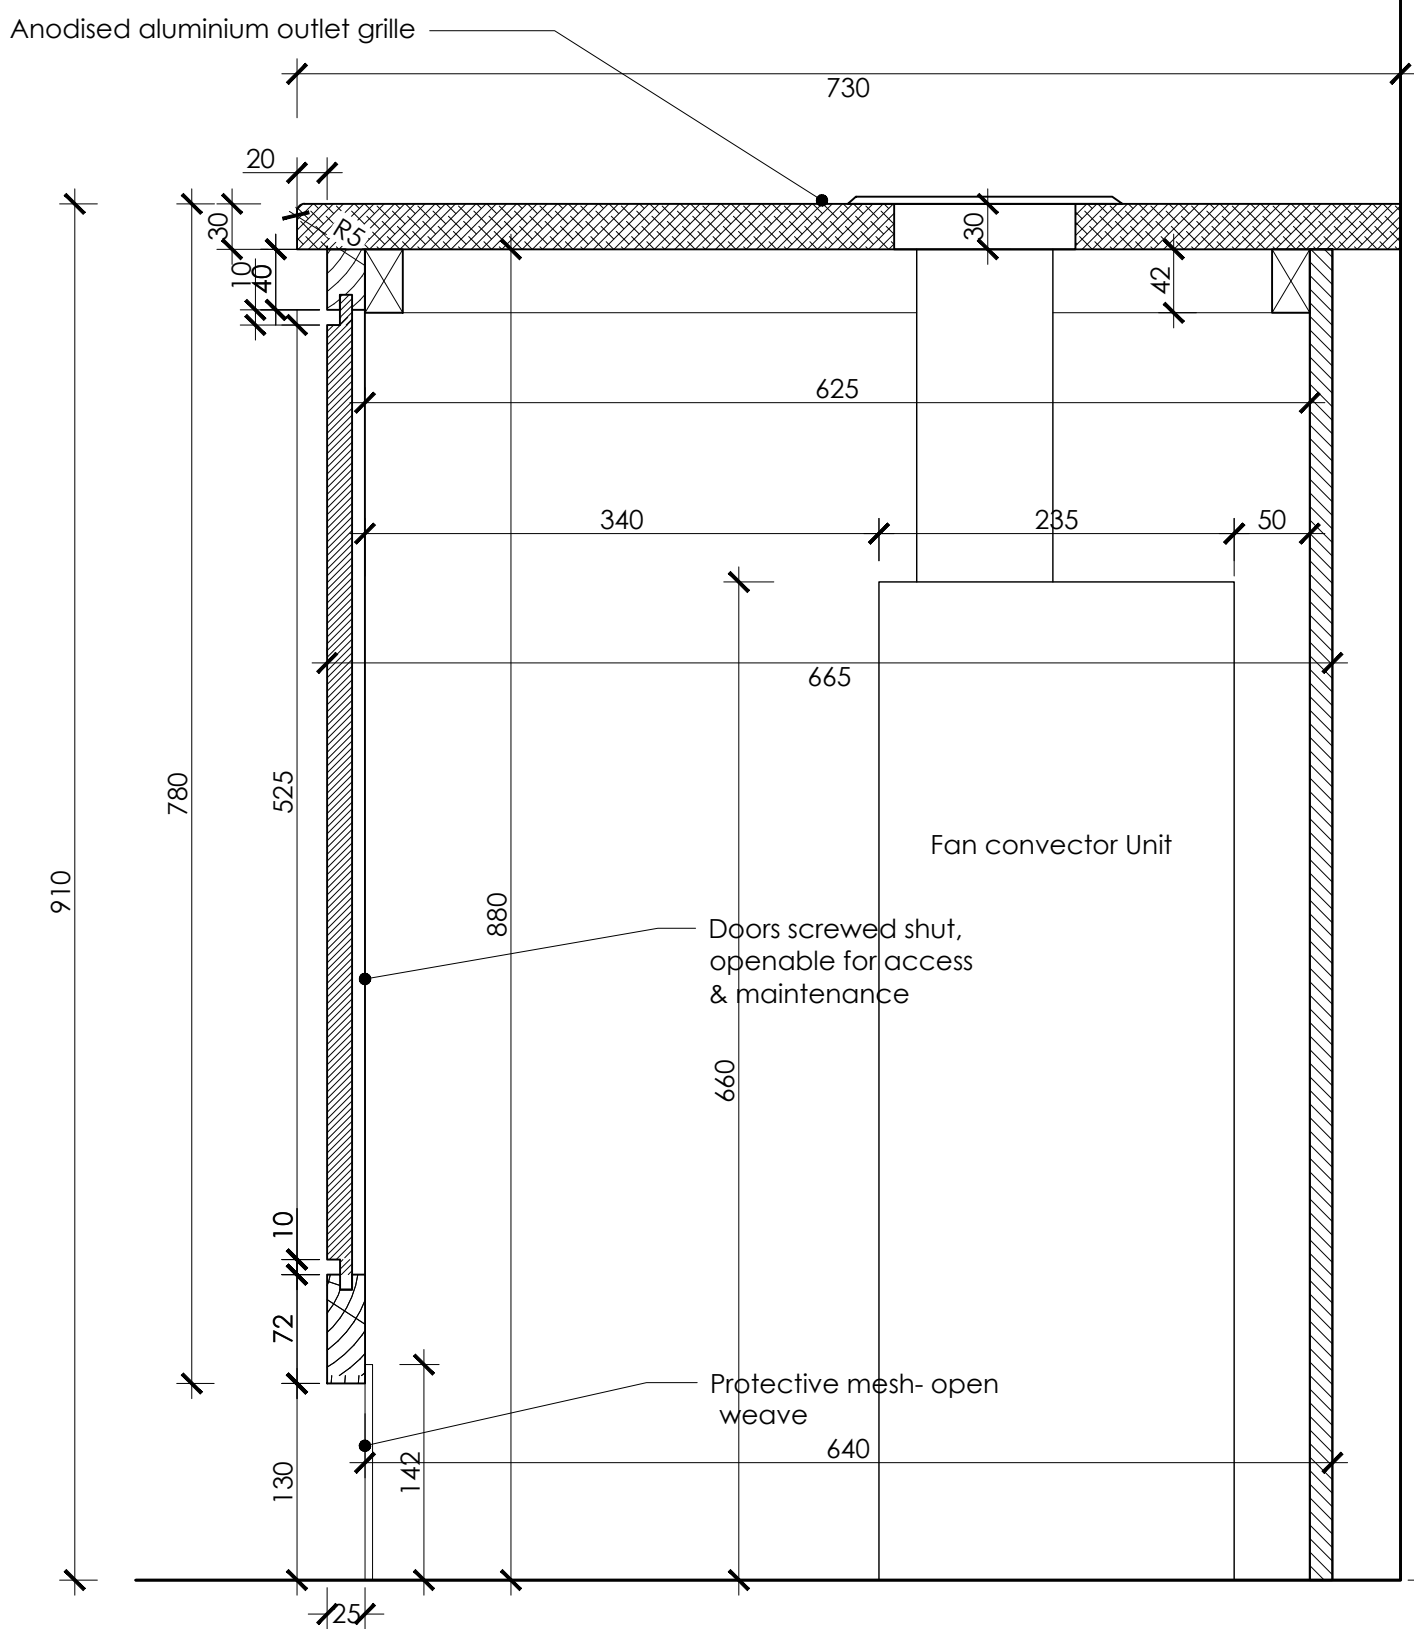

Section through Aisle Cupboard Unit with Fan 1:5

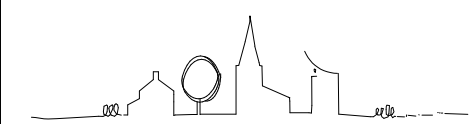

B	30/08/22	mm	General revisions for issue to Faculty
A	13/05/22	mm	Nave Cupboard unit with fan added to drawing
Revision	Date	Initials	Notes

Project
LYDIARD MILLICENT
 All Saints

Title
Joinery Details -
Section Through Fan Unit

Stage
 FACULTY

02 benjamin + beauchamp
 architecture design conservation
 the borough studios, the borough,
 wedmore, somerset BS28 4EB
 T 01934 713313 F 01934 713314

Drawn By	Date	Scale
MM	11/05/22	1:5 at A3
Drawing No.		

0771.WD.007 B