



Existing Elevation of Pulpit 1:10

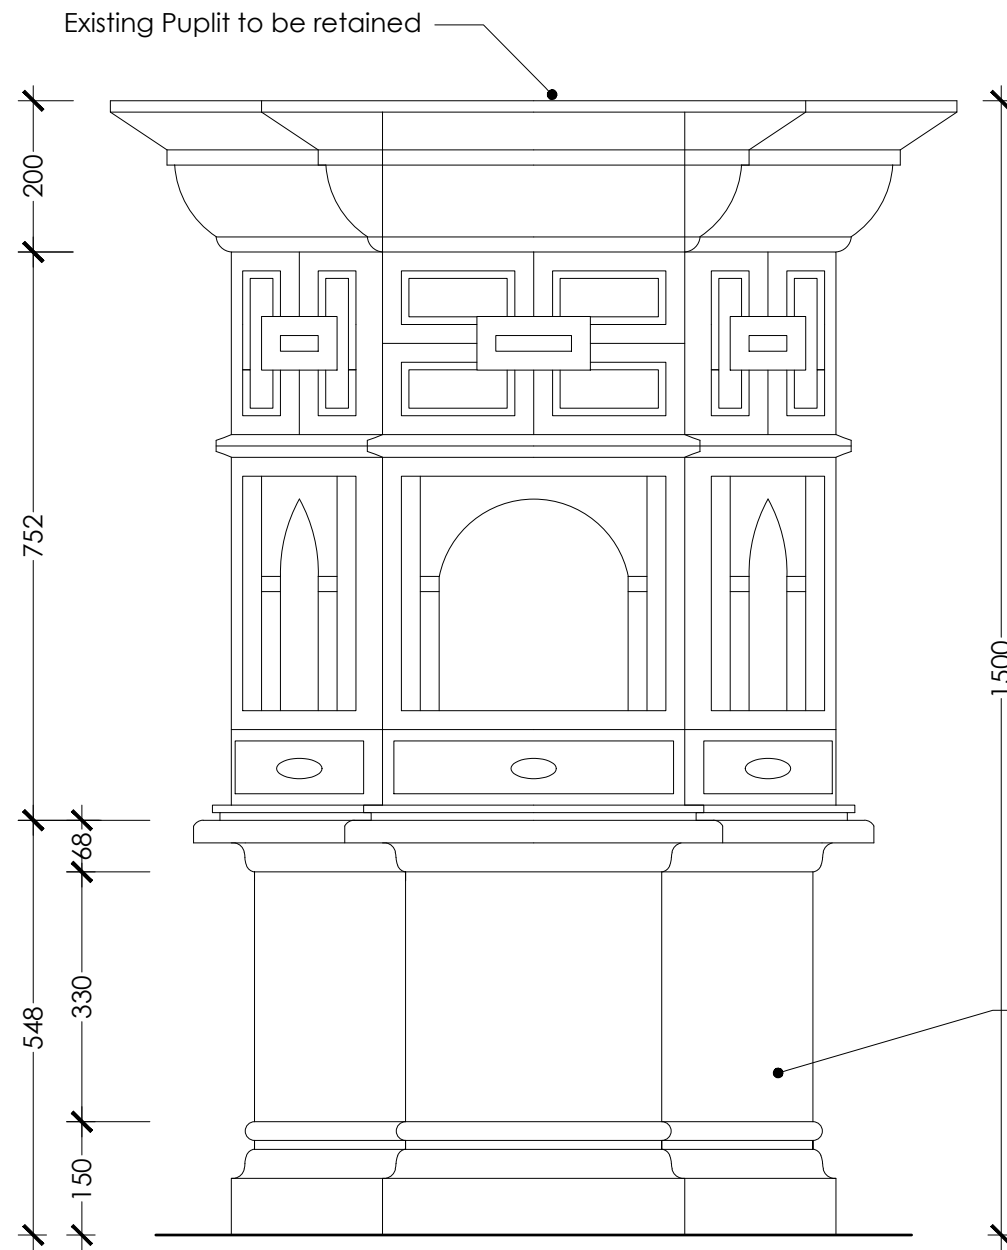


Proposed Elevation of Pulpit 1:10

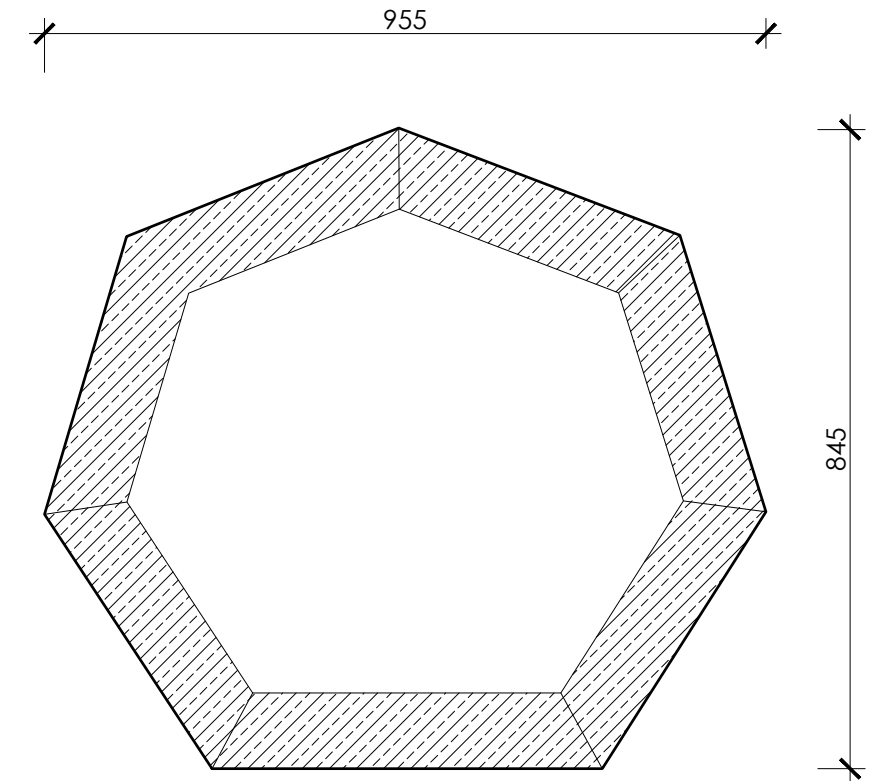

Proposed Plan of Pulpit Base 1:10

New Cotswold Limestone  
 Base for Pulpit (548mm high)

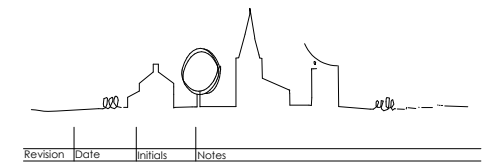

Revision	Date	Initials	Notes
Project			

LYDIARD MILLICENT  
 All Saints

Proposed Pulpit

Stage  
 FACULTY

**benjamin + beauchamp**  
 architecture design conservation  
 the borough studios, the borough,  
 wedmore, somerset BS28 4EB  
 T 01934 713313 F 01934 713314

Drawn By: MM Date: 30/08/22 Scale: 1:10 at A3  
 Drawing No. 0771.WD.014 -

