


© This Drawing is the copyright of benjamin + beauchamp architects ltd. All dimensions to be checked on site by contractor and not scaled from this drawing. damage of whatsoever nature and however arising; from any variation made to this drawing; or in the execution of the work to which it relates, which has not been referred to them and their approval obtained.

P:\Lydiard Millicent - All Saints - 0771\Drawings, Photos & Graphics\B2 Drawings\Drawing Board\0771.P.001 Proposed Floor Plan_Rev H.dwg

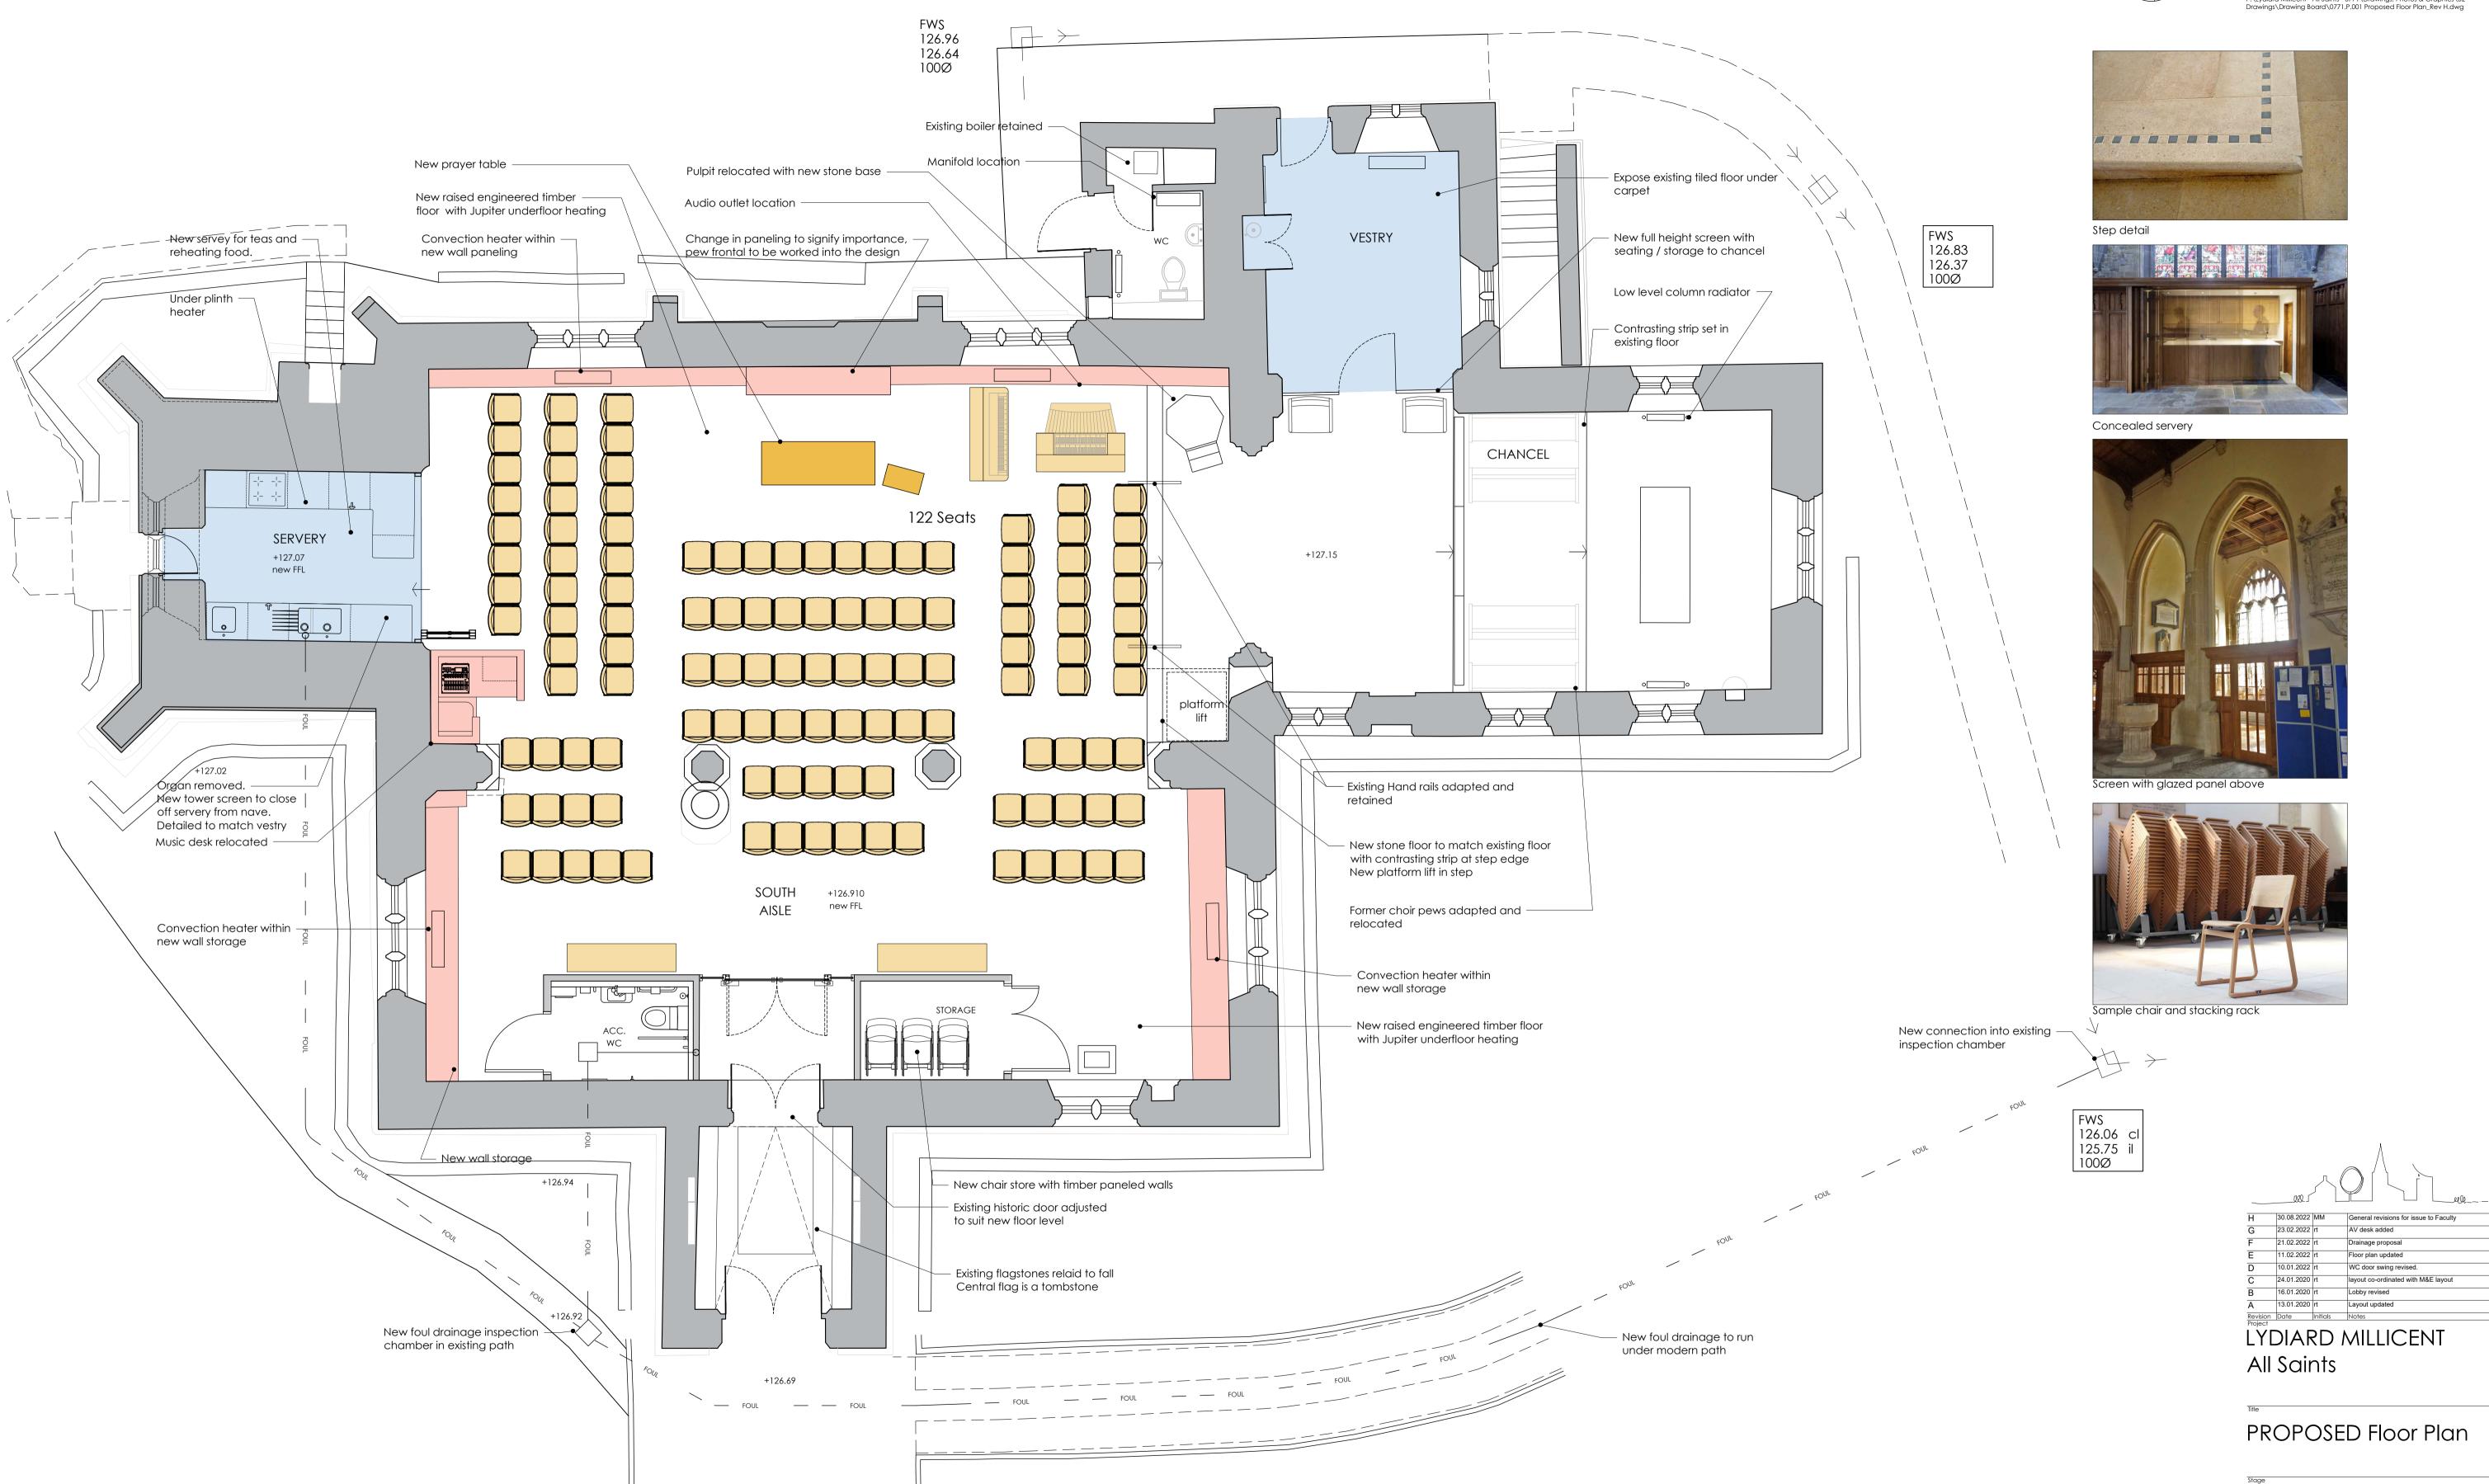

FACULTY



benjamin + beauchamp architecture design conservation the borough studios, the borough, wedmore, somerset BS28 4EB **T** 01934 713313 **F** 01934 713314

30/08/22 1:50 at A1 0771.P.001 rev H

