


P:\Lydiard Millicent - All Saints - 0771\Drawings, Photos & Graphics\B2 Drawings\Drawing Board\0771.P.002 Proposed Sections\_Rev D.dwg

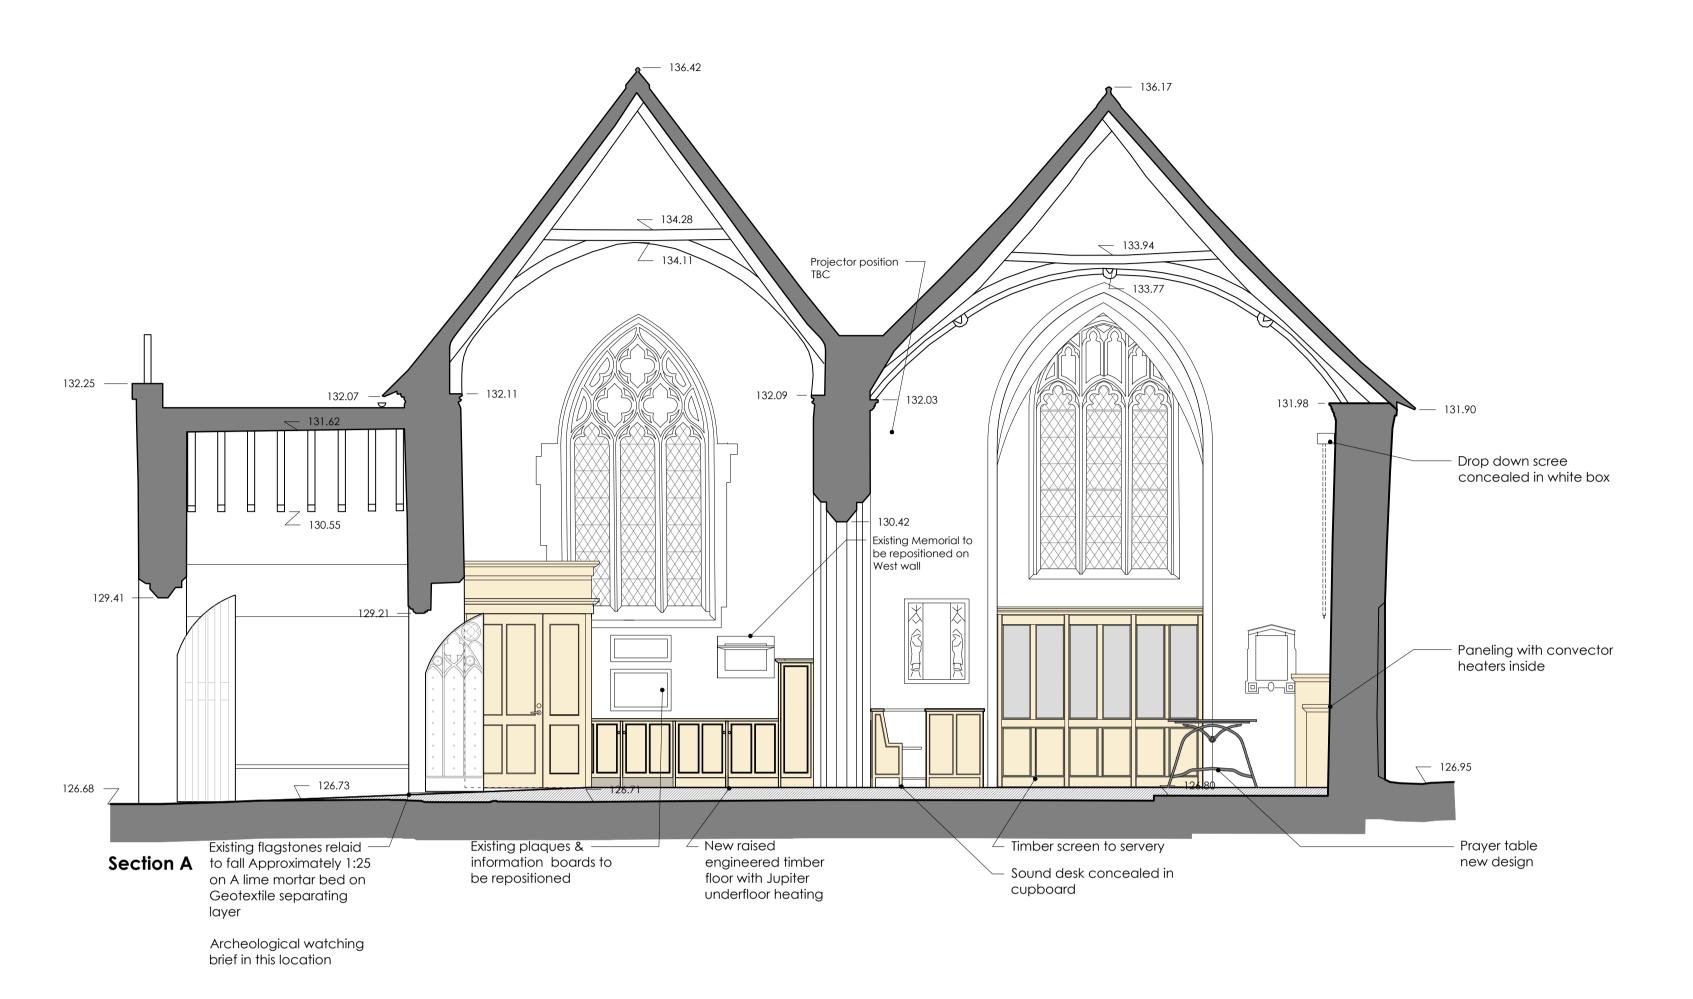

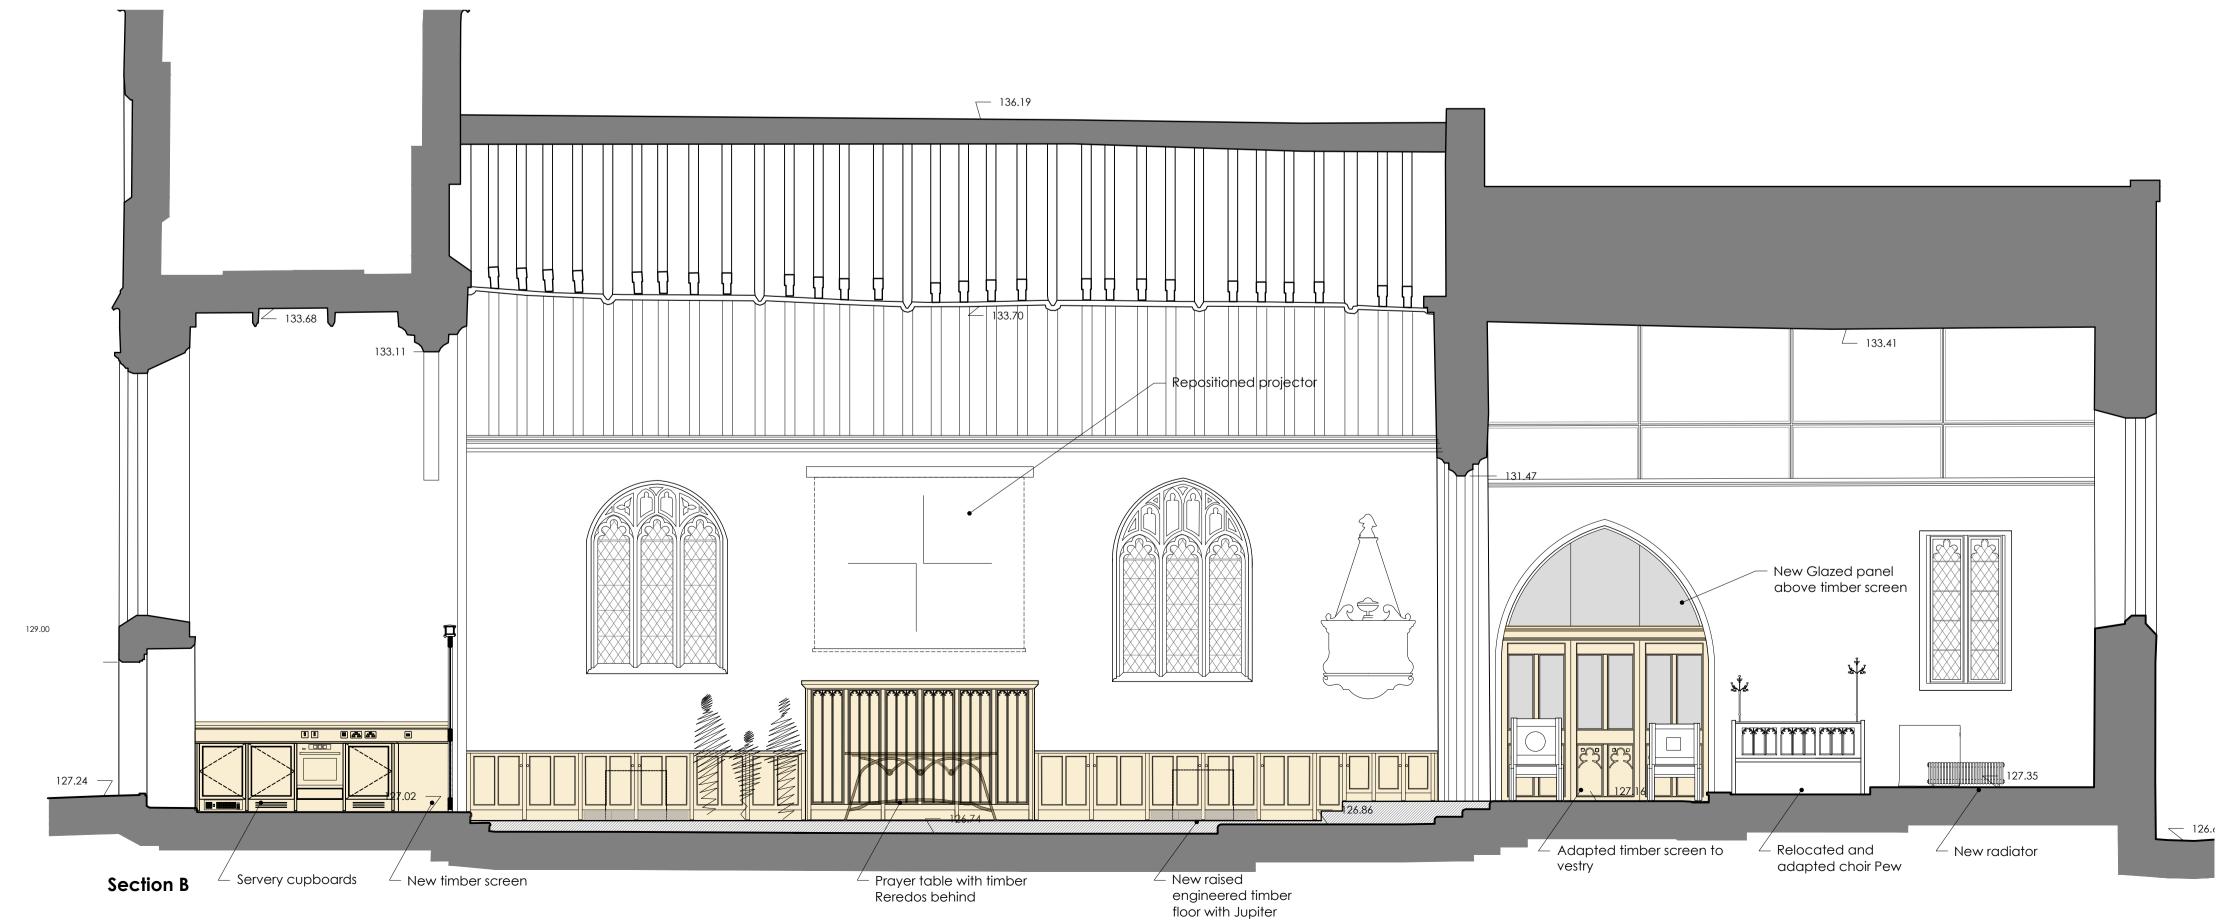

underfloor heating

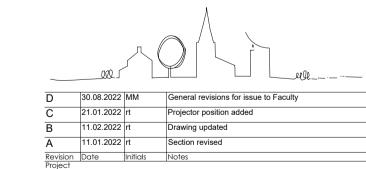

## LYDIARD MILLICENT All Saints

## Proposed Sections

## FACULTY



benjamin + beauchamp architecture design conservation the borough studios, the borough, wedmore, somerset BS28 4EB 101934 713313 F01934 713314

1:50 at A1 30/08/22 rev D

0771.P.002