


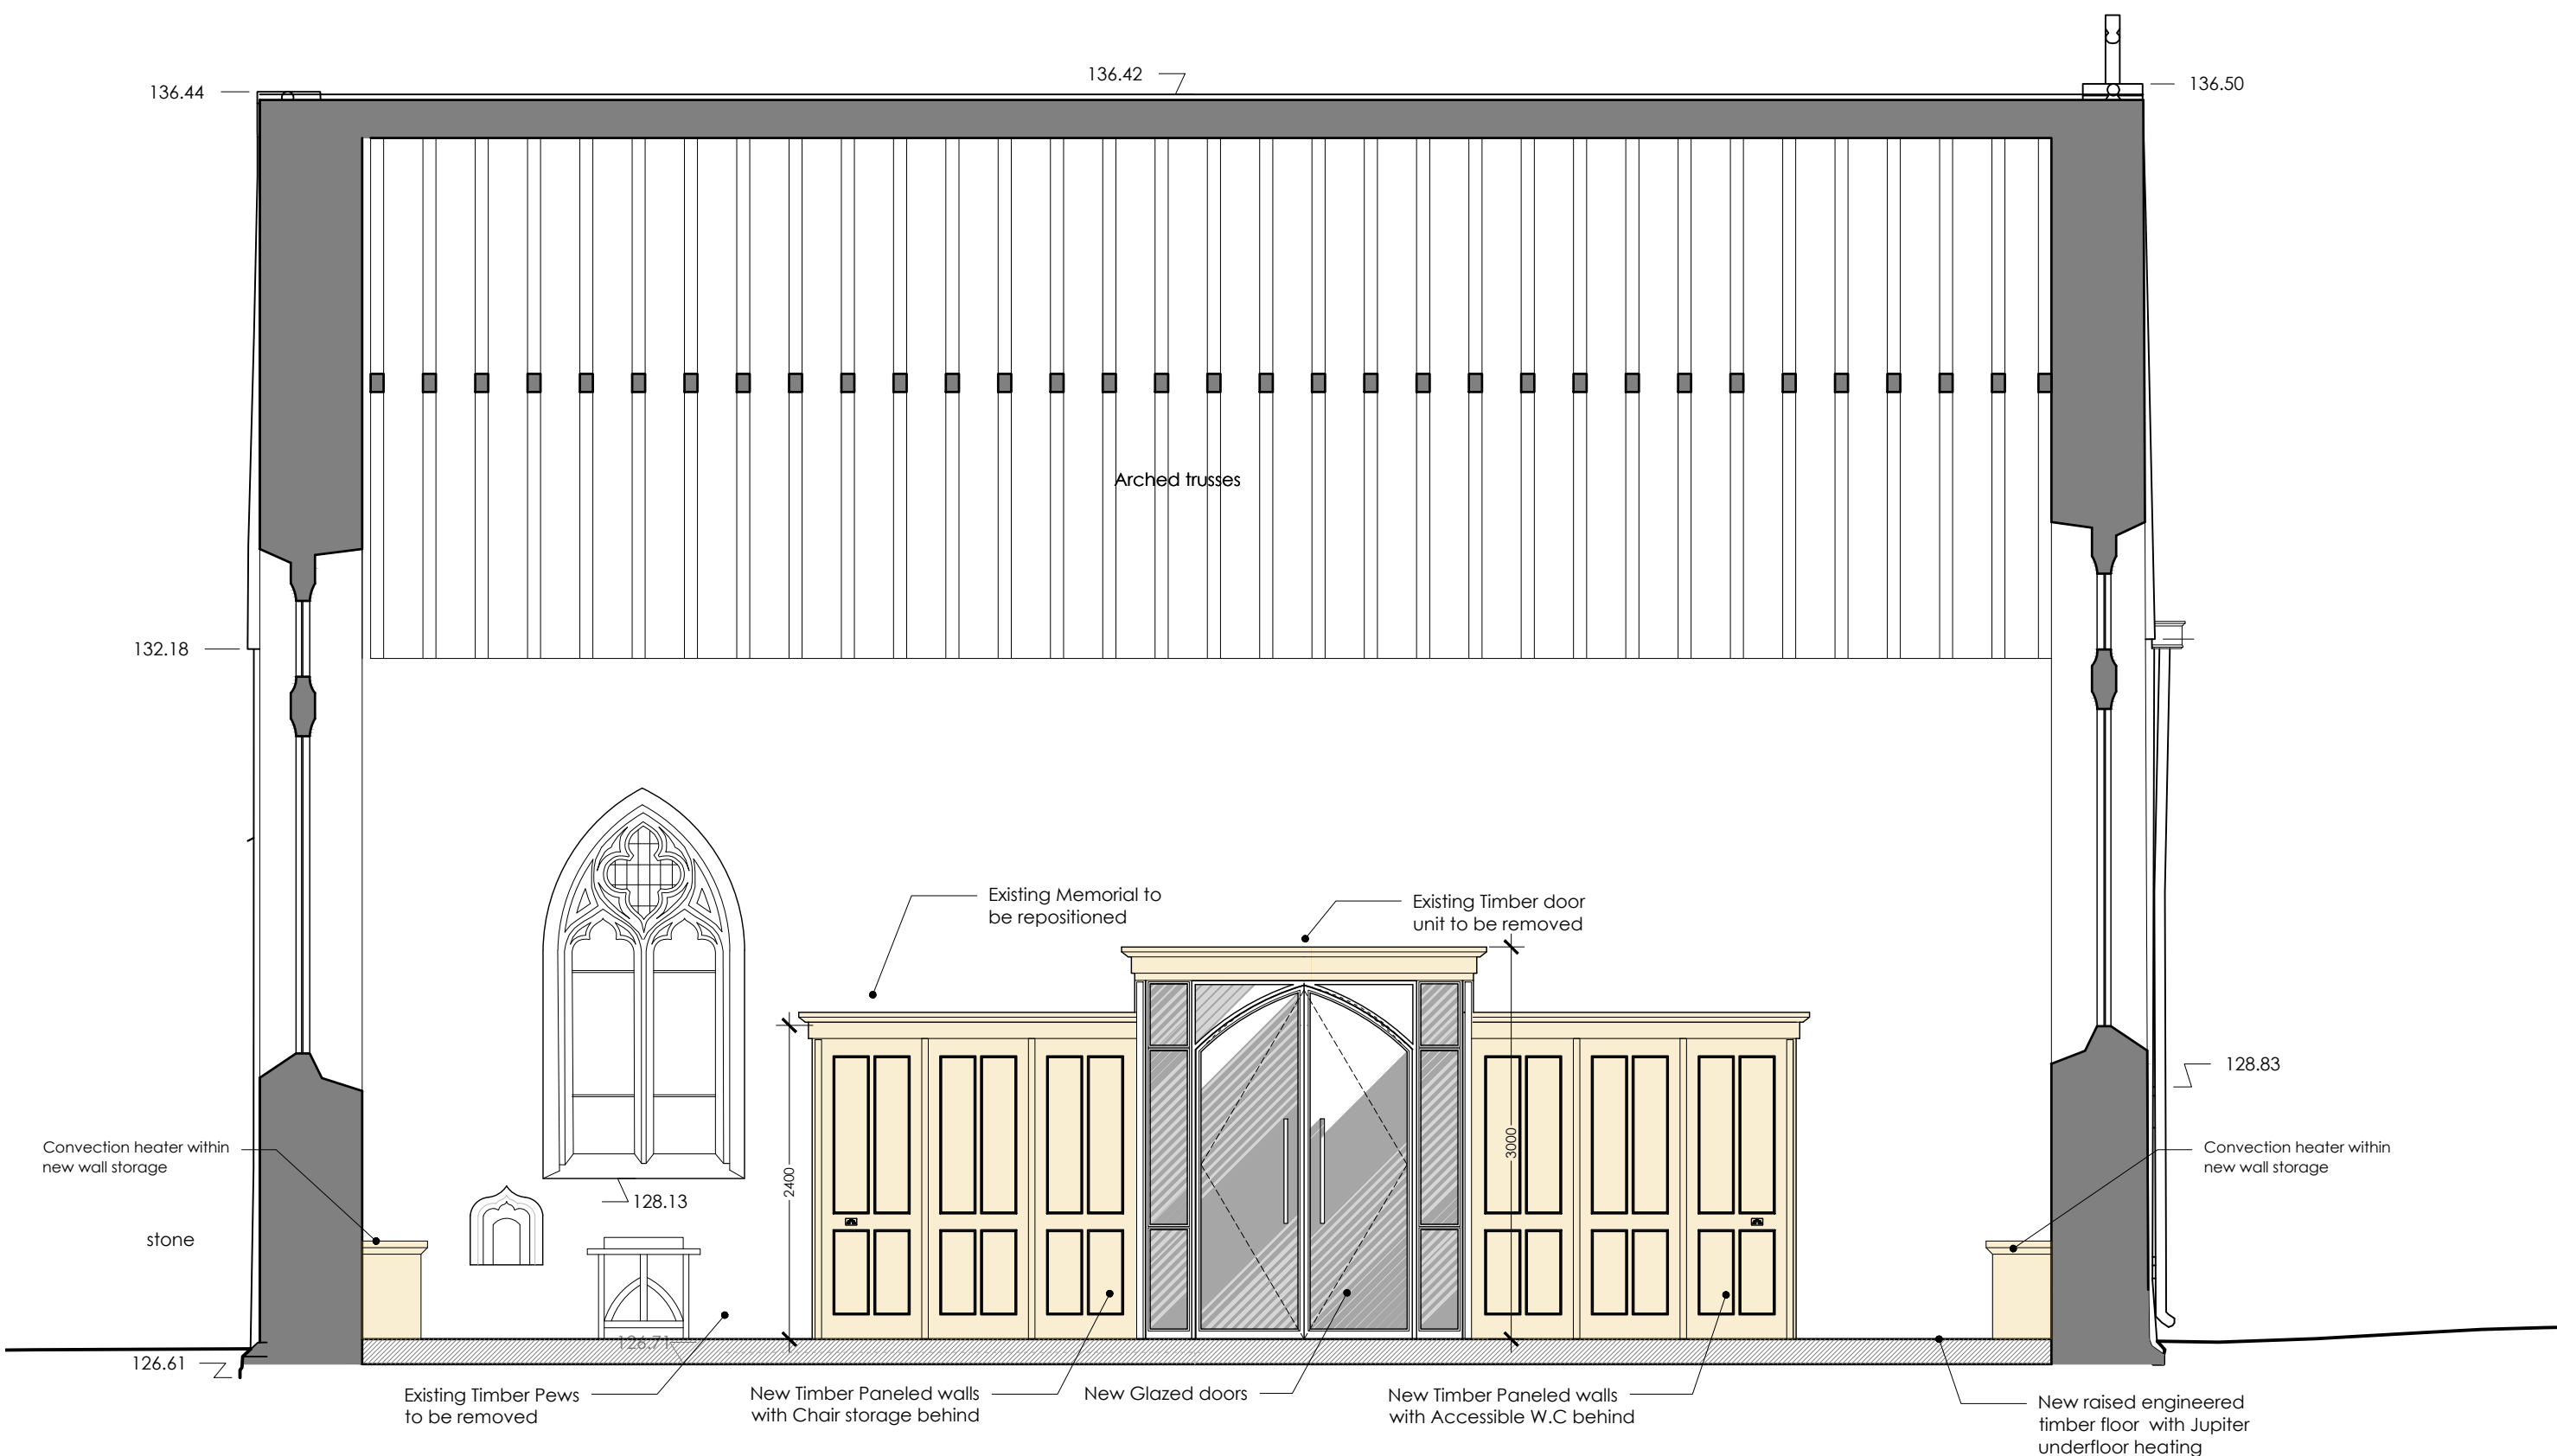

Proposed West Facing Interior Elevation/Section



Proposed East Facing Interior Elevation/ Section



Proposed South Facing Interior Elevation/Section



Revision	Date	Initials	Notes
C	30/08/2022	MM	General revisions for issue to Faculty
B	28/04/2022	MM	Drawing updated
A	21/02/2022	ft	Drawing updated

LYDIARD MILLCENT  
All Saints

Title

Proposed Interior  
Elevations

Stage

FACULTY

**b<sup>2</sup>** benjamin + beauchamp  
architecture design conservation  
the borough studios, the borough,  
wedmore, somerset BS28 4EB  
T01934 713313 F01934 713314

Scale: 1:50 at A1  
Date: 30/08/22  
Drawing No: 0771.P.003

rev C

studio: b2architects.com www.b2architects.com